


30 PLACE NURSERY

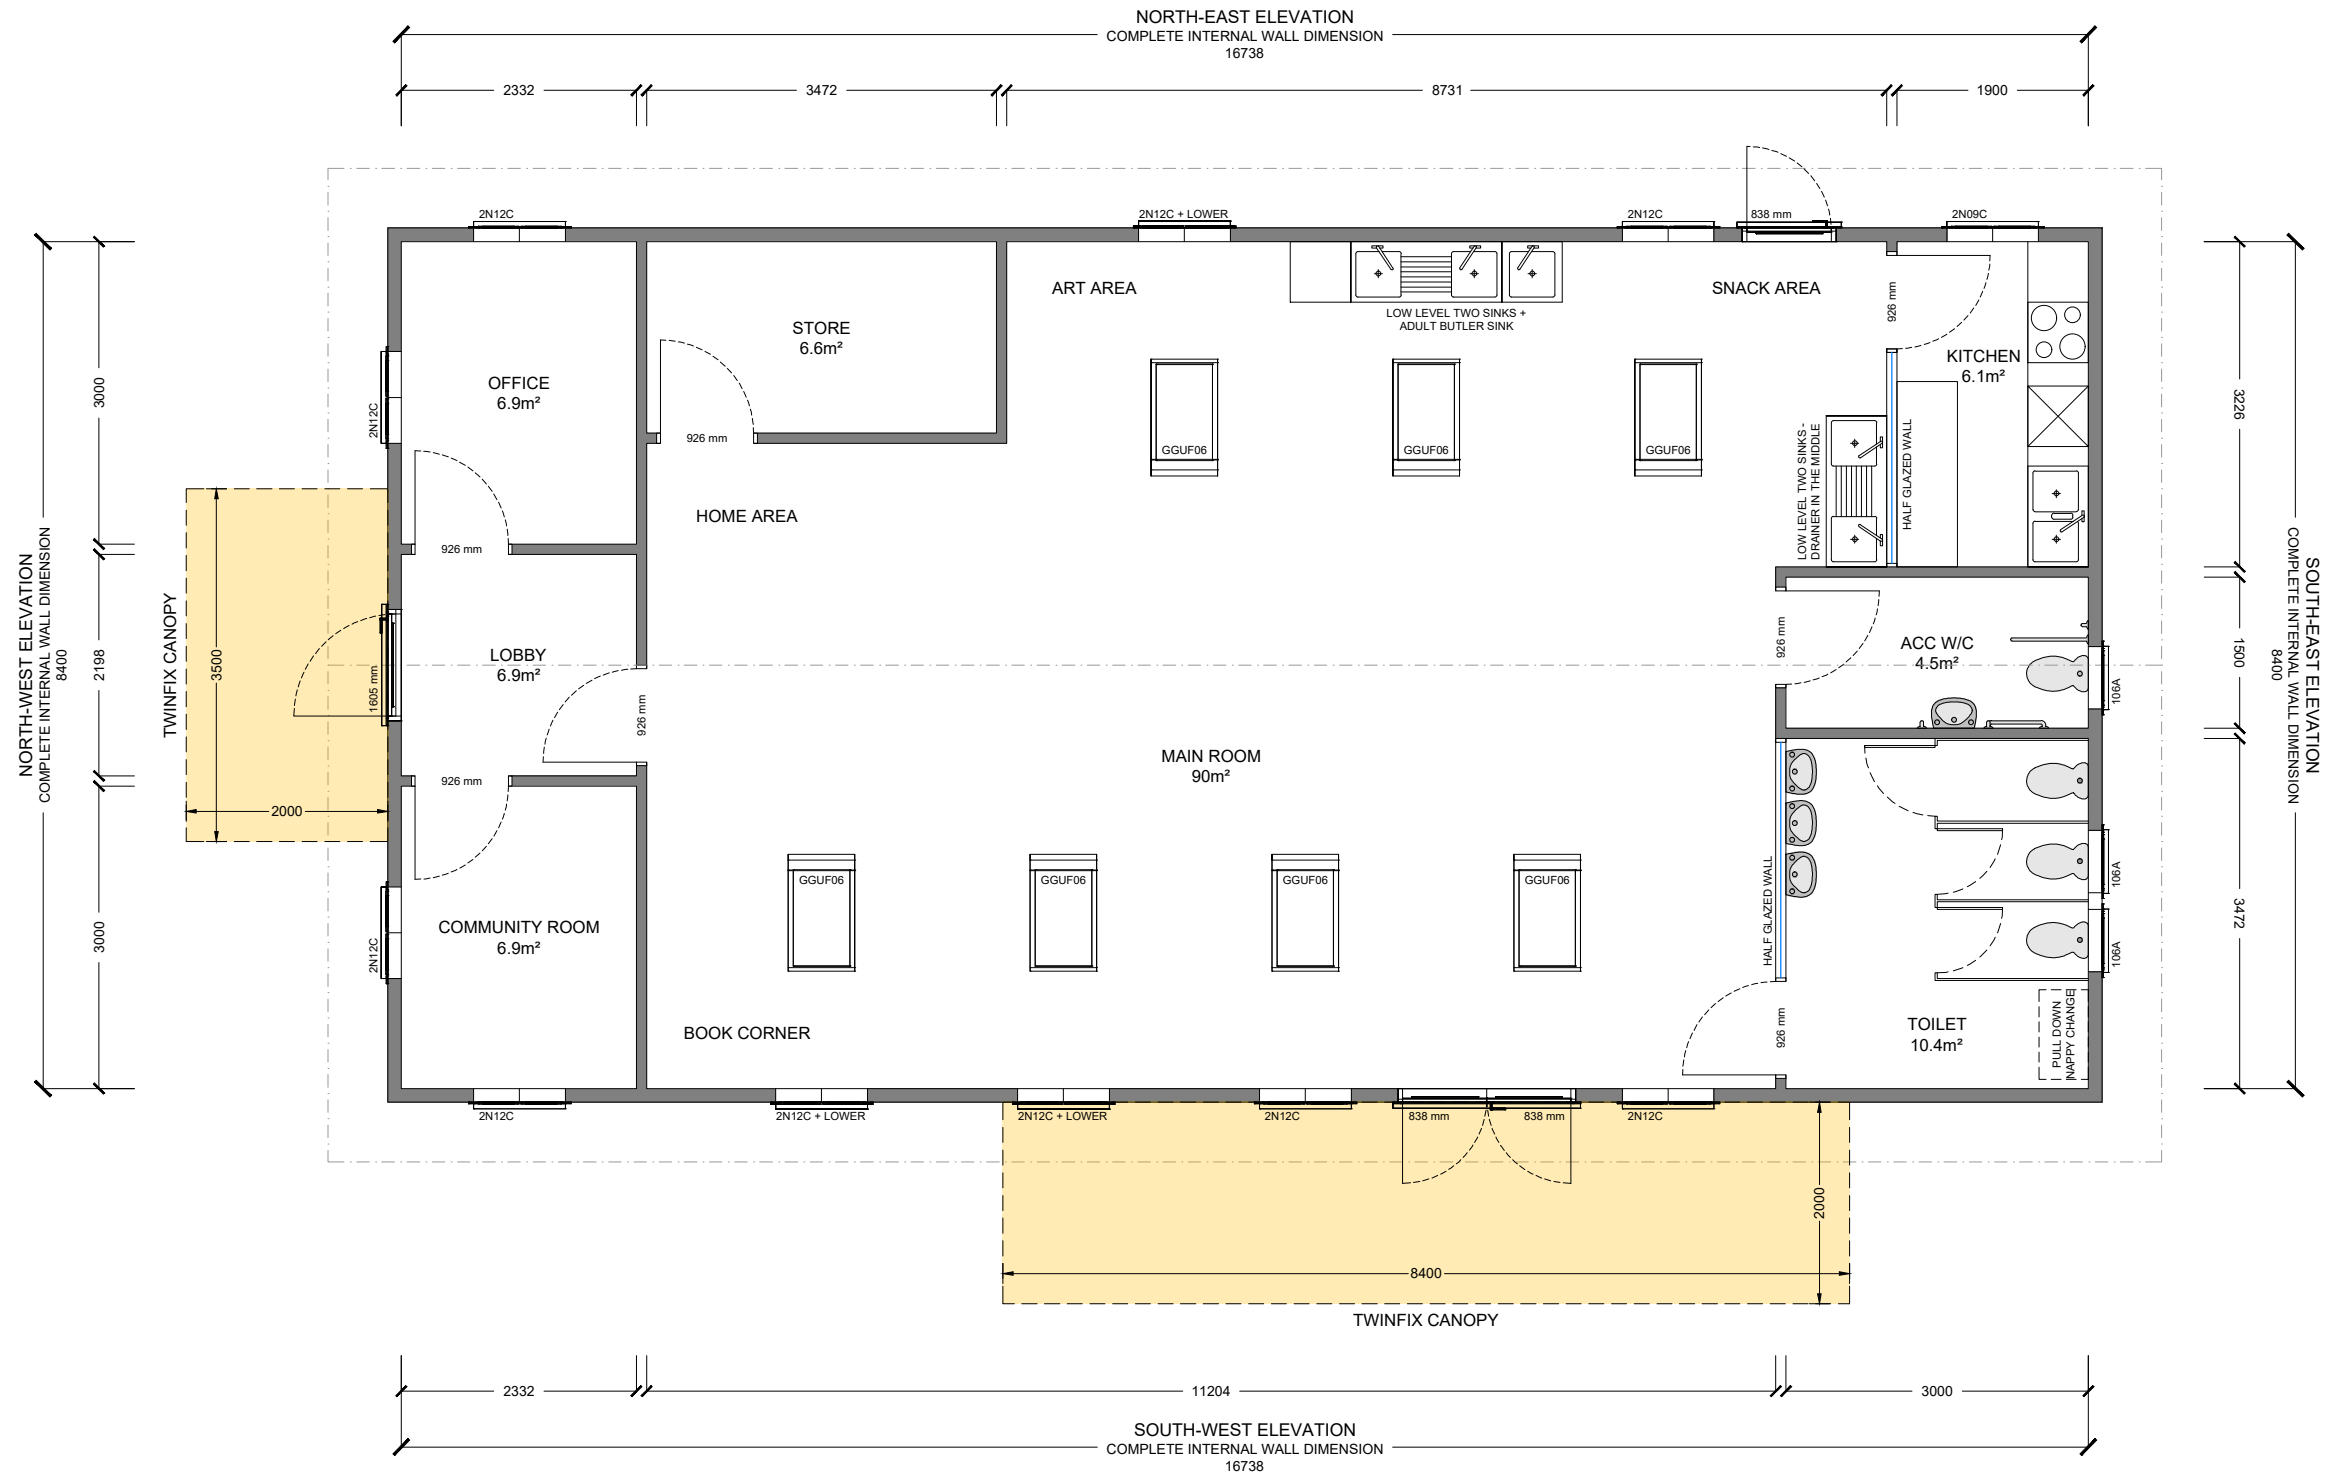

KINGSWELL BUILDINGS LTD

INFO
WRITTEN DIMENSIONS ARE IN ALL CASES TO BE PREFERRED TO SCALED DIMENSIONS. CONTRACTORS, SUB-CONTRACTORS AND SUPPLIERS MUST VERIFY ALL DIMENSIONS ON SITE.
* THIS DRAWING IS THE COPYRIGHT OF KINGSWELL BUILDINGS LTD REPRODUCTION ONLY BY WRITTEN AUTHORITY.
IP INSURANCE

ADDRESS
KINGSWELL BUILDINGS LTD,
UNIT 2, BEECHES INDUSTRIAL PARK, LITTLETON ROAD, CRAWLEY, WINCHESTER, SO21 2OD
TEL: 01962 279 006

Client :	BIRDHAM PRIMARY SCHOOL
Drawing Title :	FLOOR PLAN
Scale :	NTS
Date :	28 November 2019 10:56:12
Drawn by :	RAF
Drawing Reference :	TW11776/P
Revision Number :	3