



**KINGSWELL  
BUILDINGS LTD**

**INFO**  
WRITTEN DIMENSIONS ARE IN ALL CASES  
TO BE REFERRED TO SCALED DIMENSIONS.  
CONTRACTORS, SUB-CONTRACTORS AND  
SUPPLIERS MUST VERIFY ALL DIMENSIONS ON  
SITE.  
\* THIS DRAWING IS THE COPYRIGHT OF  
KINGSWELL BUILDINGS LTD. REPRODUCTION  
ONLY BY WRITTEN AUTHORITY.  
IF INSURANCE

**ADDRESS**  
KINGSWELL BUILDINGS LTD,  
UNIT 2, BEECHES INDUSTRIAL  
PARK, LITTLETON ROAD,  
CRAWLEY, WINCHESTER,  
SO21 2JD  
**TEL: 01962 279 006**

Client :  
MARSH FARM

Drawing Title :  
PLOT 1-3 BOUNDARY PLAN



Scale :  
1:1250 @ A4

Date :  
13/08/2021

Drawn by :  
R.L / M.E.

Drawing Reference :  
PLOT 1 - SBP

Revision Number :

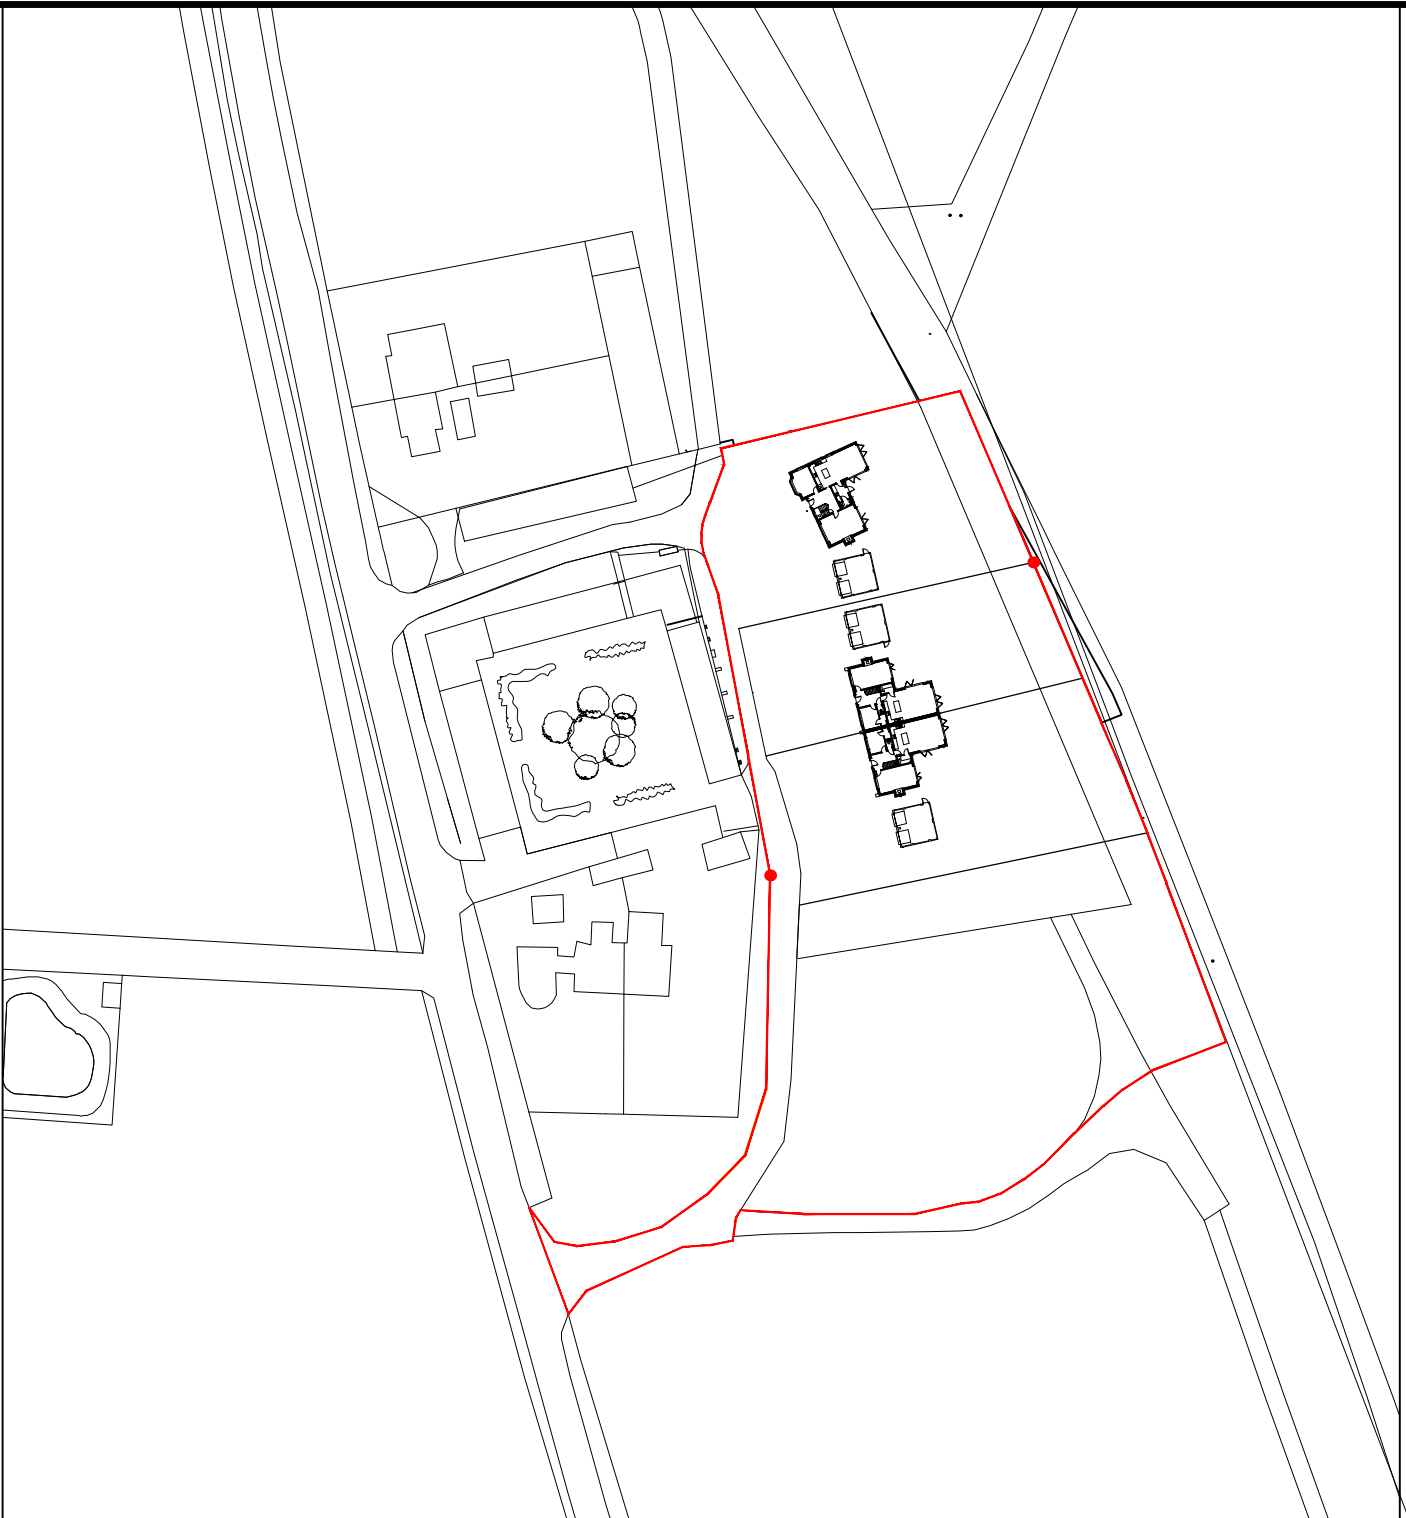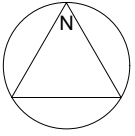

1:1250

