


ELEVATION C OVERALL EXTERNAL WALL DIMENSIONS 34825

OVERALL INTERNAL WALL DIMENSIONS 34143

DINING AREA & LOUNGE 8341 KITCHEN 5989 MEETING ROOM 9791 PRE SCHOOL 9262

CUP 1225 3261 LOBBY 1275 W/C 1960 STORE 2600 STORE 1826 STORE 3063 430 6105 3043

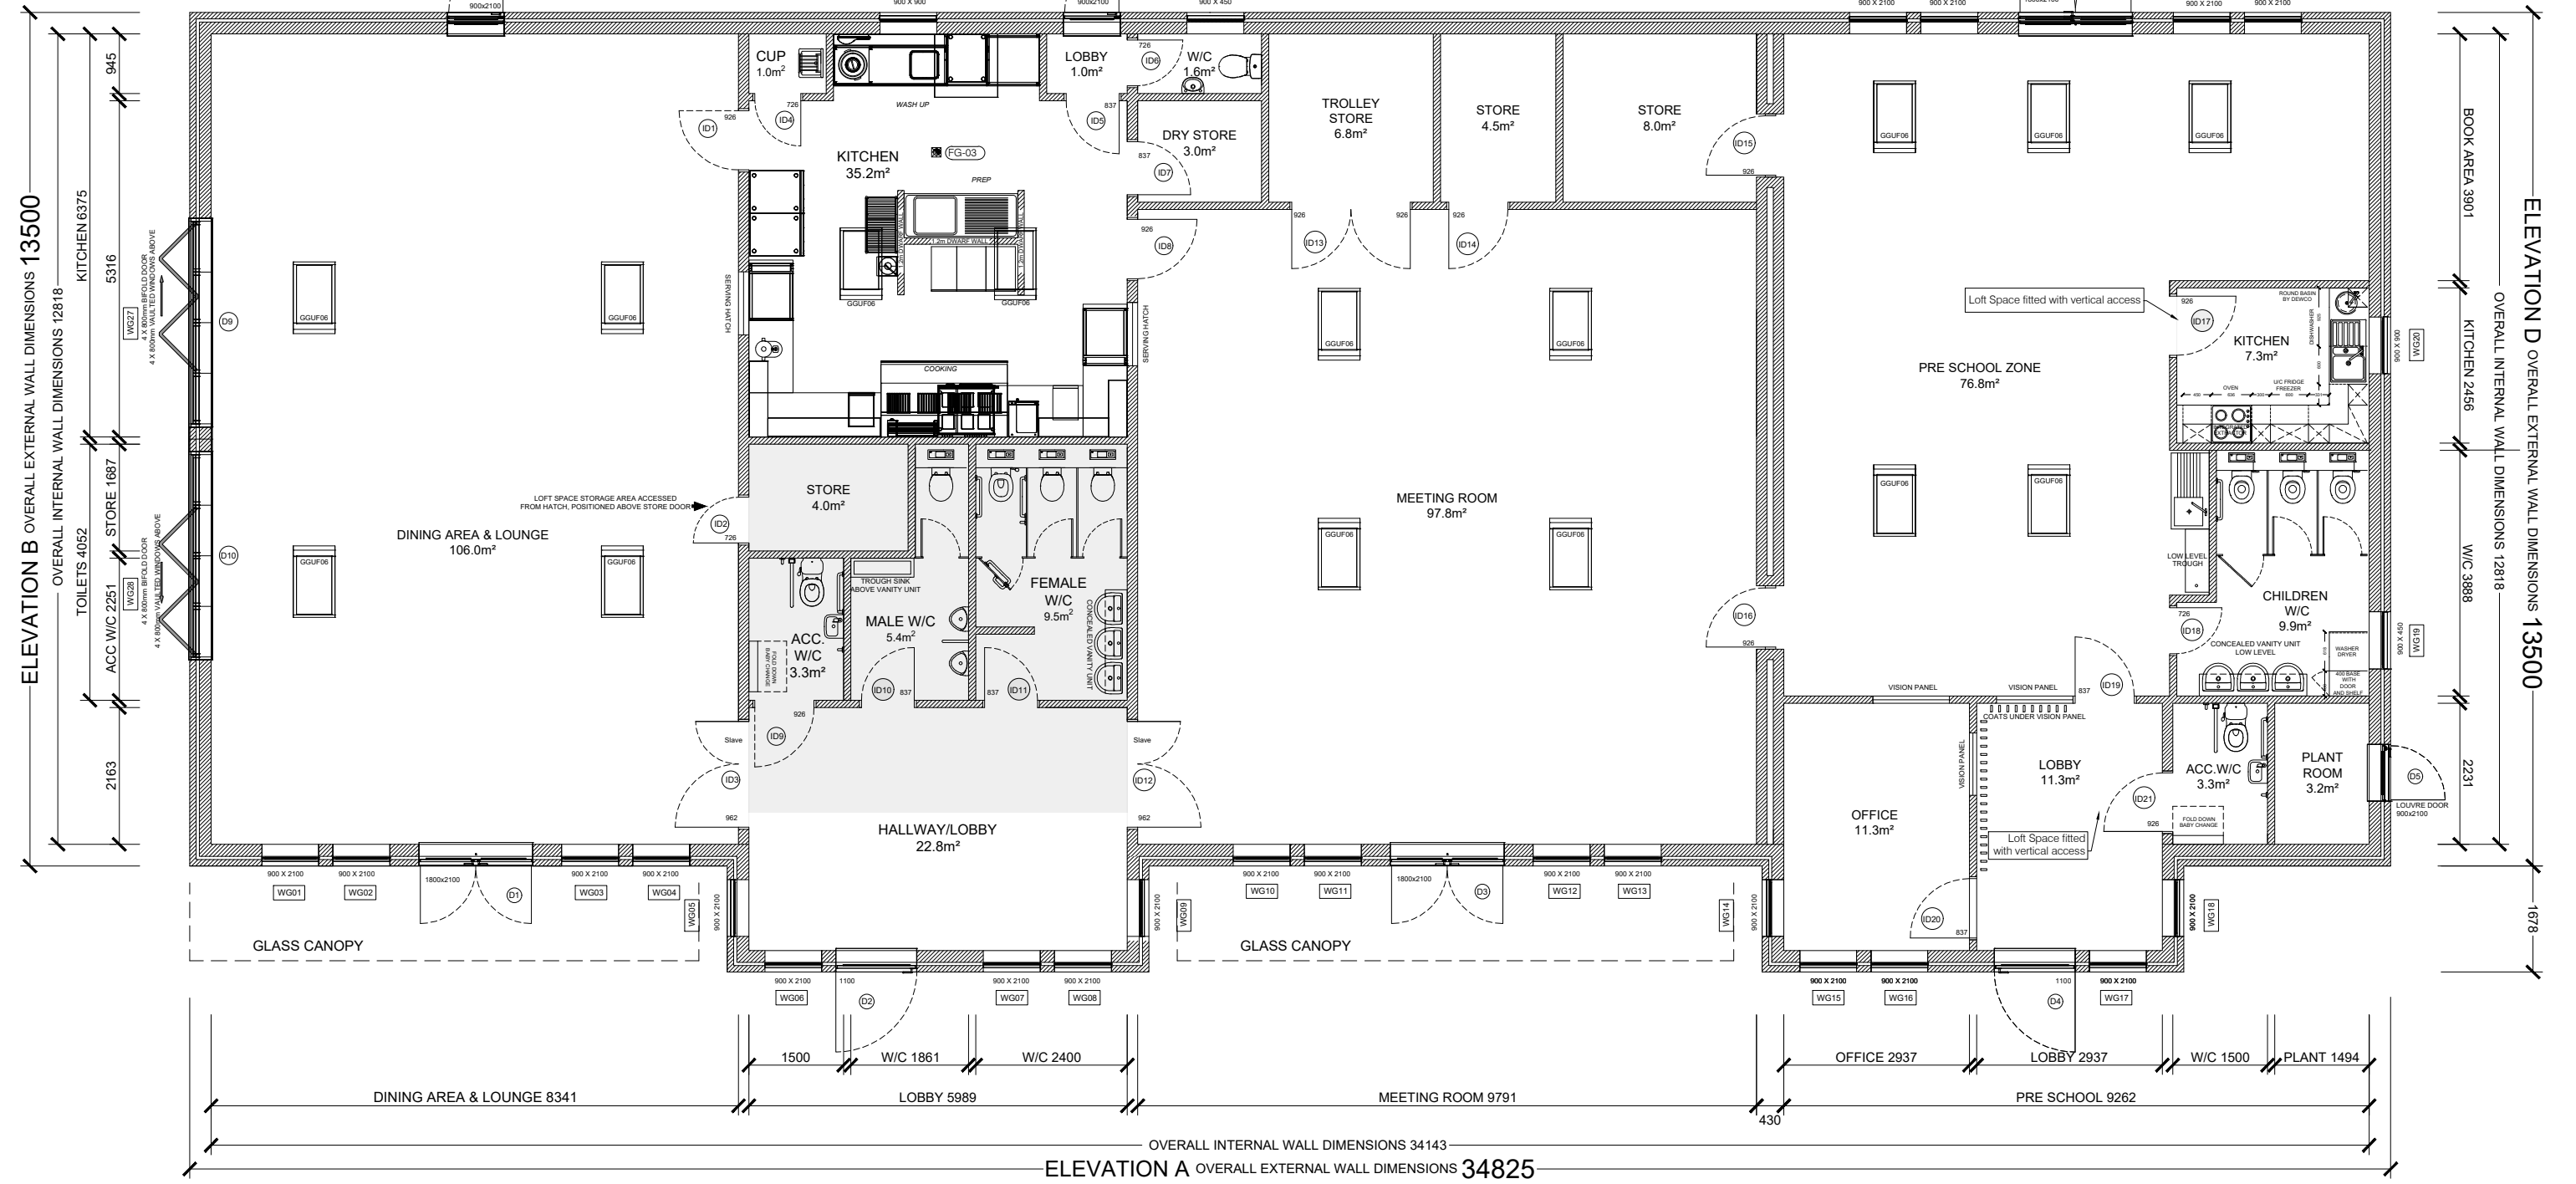

ELEVATION B OVERALL EXTERNAL WALL DIMENSIONS 13500

OVERALL INTERNAL WALL DIMENSIONS 12818

KITCHEN 6375 5316 TOILETS 4052 STORE 1687 ACC W/C 2251

2163

ELEVATION D OVERALL EXTERNAL WALL DIMENSIONS 13500

OVERALL INTERNAL WALL DIMENSIONS 12818

BOOK AREA 3901 KITCHEN 2456 W/C 3888

2231

ELEVATION A OVERALL EXTERNAL WALL DIMENSIONS 34825

OVERALL INTERNAL WALL DIMENSIONS 34143

DINING AREA & LOUNGE 8341 LOBBY 5989 MEETING ROOM 9791 PRE SCHOOL 9262

1500 W/C 1861 W/C 2400 430 OFFICE 2937 LOBBY 2937 W/C 1500 PLANT 1494